


Le Terrazze

VIVERE IN PARADISO

COLLINA

App. No. 7
Rooms 3.5
Floor 1st floor
Surface area 96.7 m²
Basement 4.9 m²

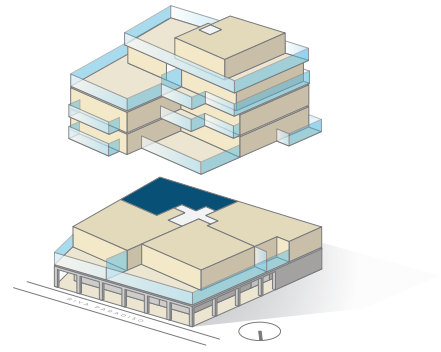

Advice and rental: Livit SA, Real Estate Management
Via F. Pelli 13, 6900 Lugano, Tel. +41 58 360 34 09, www.livit.ch

Disclaimer: All information, plans, drawings etc. are non-binding.
We reserve the right to make changes until the building is completed.


Livit
Real Estate Management

Le Terrazze

VIVERE IN PARADISO

SAN SALVATORE

App. No. 8
Rooms 3.5
Floor 1st floor
Surface area 102.4 m²
Terrace 12.8 m²
Basement 5.5 m²

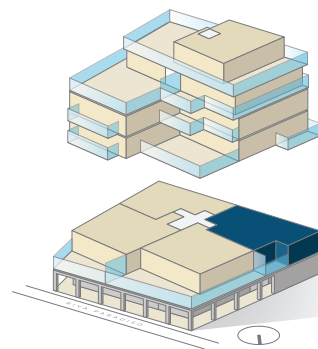

0 1 2 5m M=1:100

Advice and rental: Livit SA, Real Estate Management
Via F. Pelli 13, 6900 Lugano, Tel. +41 58 360 34 09, www.livit.ch

Disclaimer: All information, plans, drawings etc. are non-binding.
We reserve the right to make changes until the building is completed.


Livit
Real Estate Management

Le Terrazze

VIVERE IN PARADISO

PORTO

App. No. 9
Rooms 4.5
Floor 1st floor
Surface area 127.8 m²
Terrace 111.0 m²
Basement 5.8 m²

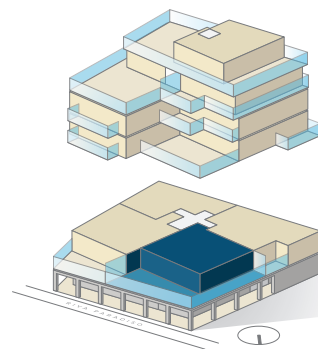

0 1 2 5m M=1:150

Advice and rental: Livit SA, Real Estate Management
Via F. Pelli 13, 6900 Lugano, Tel. +41 58 360 34 09, www.livit.ch

Disclaimer: All information, plans, drawings etc. are non-binding.
We reserve the right to make changes until the building is completed.


Livit
Real Estate Management

CAPRINO

App. No. 10
 Rooms 4.5
 Floor 1st floor
 Surface area 125.7 m²
 Terrace 59.0 m²
 Basement 6.8 m²


Le Terrazze

VIVERE IN PARADISO

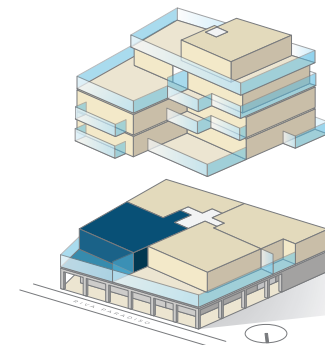

Advice and rental: Livit SA, Real Estate Management
 Via F. Pelli 13, 6900 Lugano, Tel. +41 58 360 34 09, www.livit.ch

Disclaimer: All information, plans, drawings etc. are non-binding.
 We reserve the right to make changes until the building is completed.

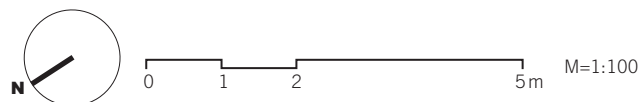


Livit
 Real Estate Management

Le Terrazze

VIVERE IN PARADISO

PARCO

App. No. 11
Rooms 3.5
Floor 2nd floor
Surface area 87.2 m²
Basement 4.7 m²

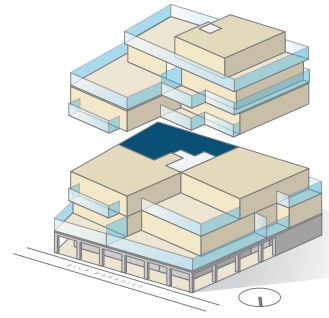

Advice and rental: Livit SA, Real Estate Management
Via F. Pelli 13, 6900 Lugano, Tel. +41 58 360 34 09, www.livit.ch

Disclaimer: All information, plans, drawings etc. are non-binding.
We reserve the right to make changes until the building is completed.


Livit
Real Estate Management

Le Terrazze

VIVERE IN PARADISO

BAIA

App. No. 12
Rooms 4.5
Floor 2nd floor
Surface area 152.1 m²
Terrace 115.0 m²
Basement 6.8 m²

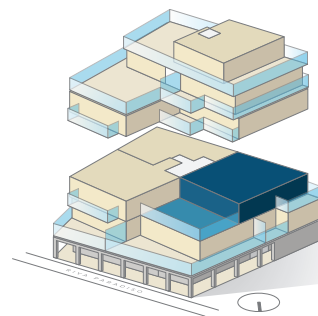

0 1 2 5m M=1:150

Advice and rental: Livit SA, Real Estate Management
Via F. Pelli 13, 6900 Lugano, Tel. +41 58 360 34 09, www.livit.ch

Disclaimer: All information, plans, drawings etc. are non-binding.
We reserve the right to make changes until the building is completed.


Livit
Real Estate Management

Le Terrazze

VIVERE IN PARADISO

SAN MARTINO

App. No. 13
Rooms 4.5
Floor 2nd floor
Surface area 124.3 m²
Terrace 20.4 m²
Basement 6.8 m²

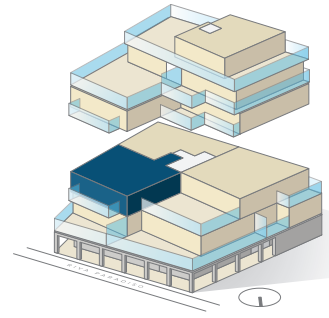

0 1 2 5m M=1:100

Advice and rental: Livit SA, Real Estate Management
Via F. Pelli 13, 6900 Lugano, Tel. +41 58 360 34 09, www.livit.ch

Disclaimer: All information, plans, drawings etc. are non-binding.
We reserve the right to make changes until the building is completed.


Livit
Real Estate Management

Le Terrazze

VIVERE IN PARADISO

CASTELLINO

App. No. 14
Rooms 3.5
Floor 3rd floor
Surface area 88.1 m²
Basement 5.5 m²

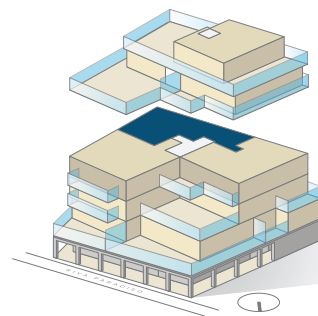

0 1 2 5m M=1:100

Advice and rental: Livit SA, Real Estate Management
Via F. Pelli 13, 6900 Lugano, Tel. +41 58 360 34 09, www.livit.ch

Disclaimer: All information, plans, drawings etc. are non-binding.
We reserve the right to make changes until the building is completed.


Livit
Real Estate Management

Le Terrazze

VIVERE IN PARADISO

LAGO

App. No. 15
Rooms 4.5
Floor 3rd floor
Surface area 151.6 m²
Terrace 34.1 m²
Basement 6.8 m²

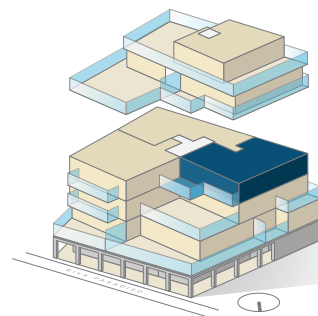

Advice and rental: Livit SA, Real Estate Management
Via F. Pelli 13, 6900 Lugano, Tel. +41 58 360 34 09, www.livit.ch

Disclaimer: All information, plans, drawings etc. are non-binding.
We reserve the right to make changes until the building is completed.


Livit
Real Estate Management

Le Terrazze

VIVERE IN PARADISO

BRE

App. No. 16
Rooms 4.5
Floor 3rd floor
Surface area 124.9 m²
Terrace 20.3 m²
Basement 6.8 m²

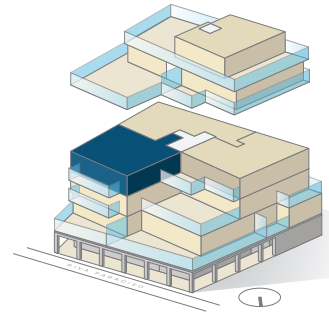

Advice and rental: Livit SA, Real Estate Management
Via F. Pelli 13, 6900 Lugano, Tel. +41 58 360 34 09, www.livit.ch

Disclaimer: All information, plans, drawings etc. are non-binding.
We reserve the right to make changes until the building is completed.




Livit
Real Estate Management

Le Terrazze

VIVERE IN PARADISO

GANDRIA

App. No. 17
Rooms 3.5
Floor 4th floor
Surface area 103.8 m²
Terrace 157.1 m²
Basement 5.6 m²

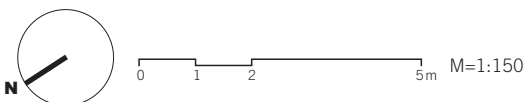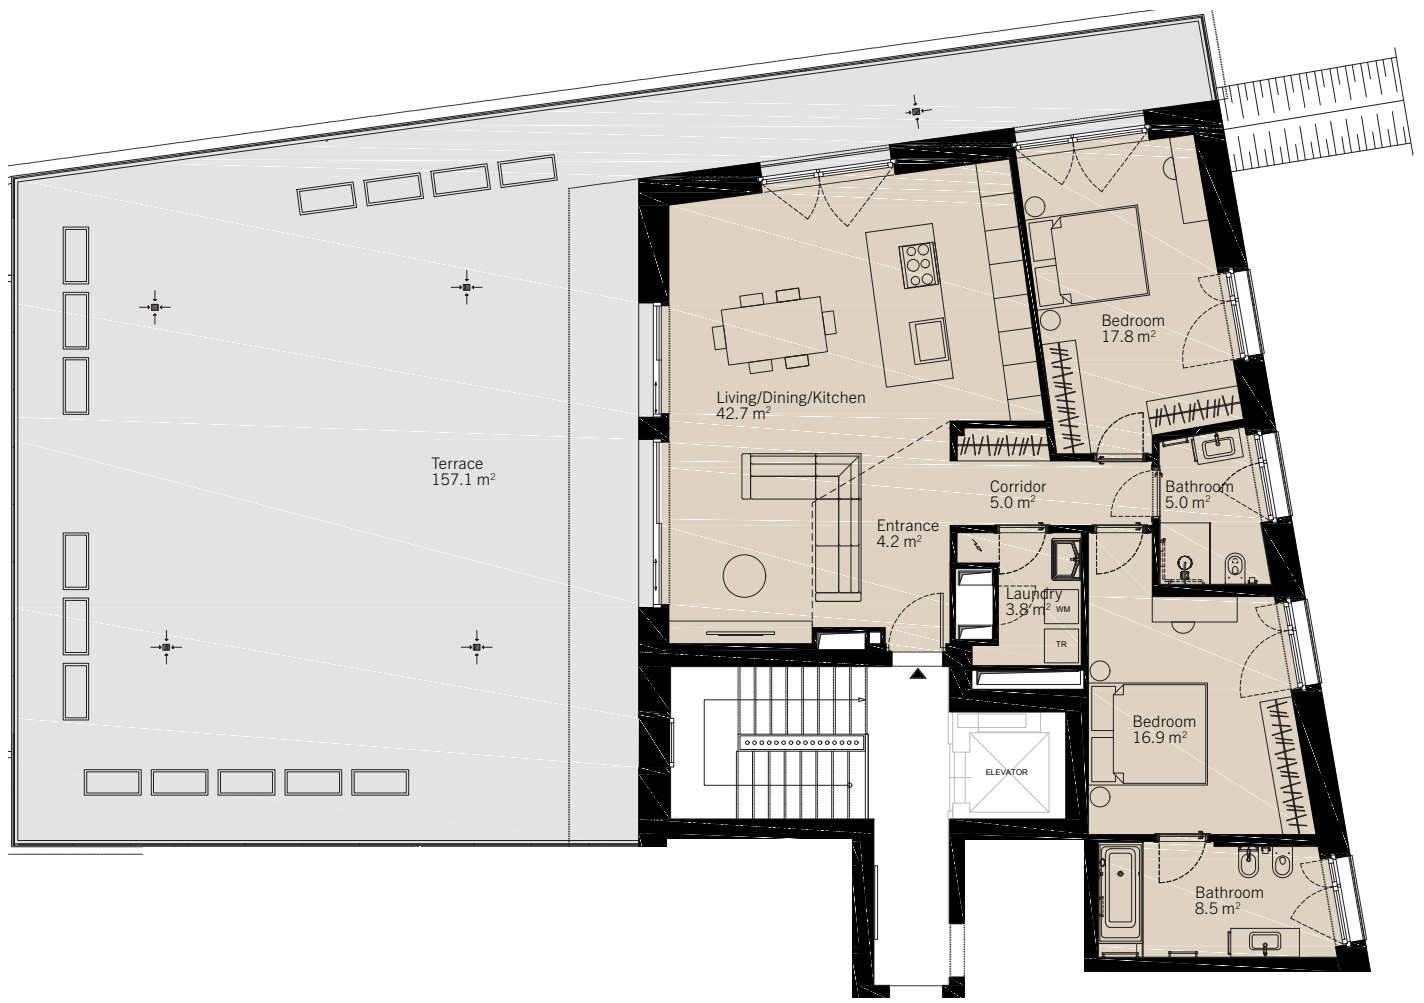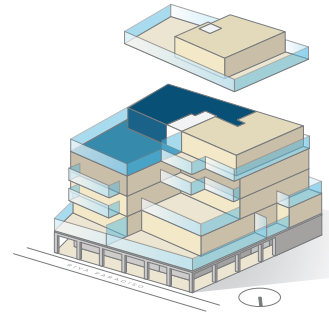

Advice and rental: Livit SA, Real Estate Management
Via F. Pelli 13, 6900 Lugano, Tel. +41 58 360 34 09, www.livit.ch

Disclaimer: All information, plans, drawings etc. are non-binding.
We reserve the right to make changes until the building is completed.


Livit
Real Estate Management

Le Terrazze

VIVERE IN PARADISO

LIDO

App. No. 18
Rooms 3.5
Floor 4th floor
Surface area 104.5 m²
Terrace 51.1 m²
Basement 5.9 m²

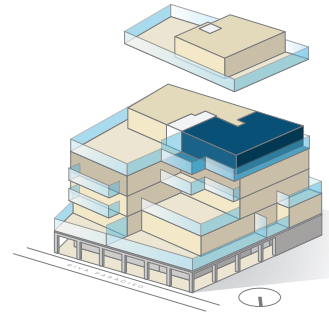

Advice and rental: Livit SA, Real Estate Management
Via F. Pelli 13, 6900 Lugano, Tel. +41 58 360 34 09, www.livit.ch

Disclaimer: All information, plans, drawings etc. are non-binding.
We reserve the right to make changes until the building is completed.


Livit
Real Estate Management

Le Terrazze

VIVERE IN PARADISO

ATTICO

App. No.	19
Rooms	3.5
Floor	5th floor
Surface area	92.1 m ²
Terrace	189.2 m ²
Basement	6.8 m ²

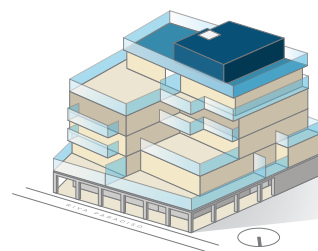

Advice and rental: Livit SA, Real Estate Management
Via F. Pelli 13, 6900 Lugano, Tel. +41 58 360 34 09, www.livit.ch

Disclaimer: All information, plans, drawings etc. are non-binding.
We reserve the right to make changes until the building is completed.

Livit
Real Estate Management